


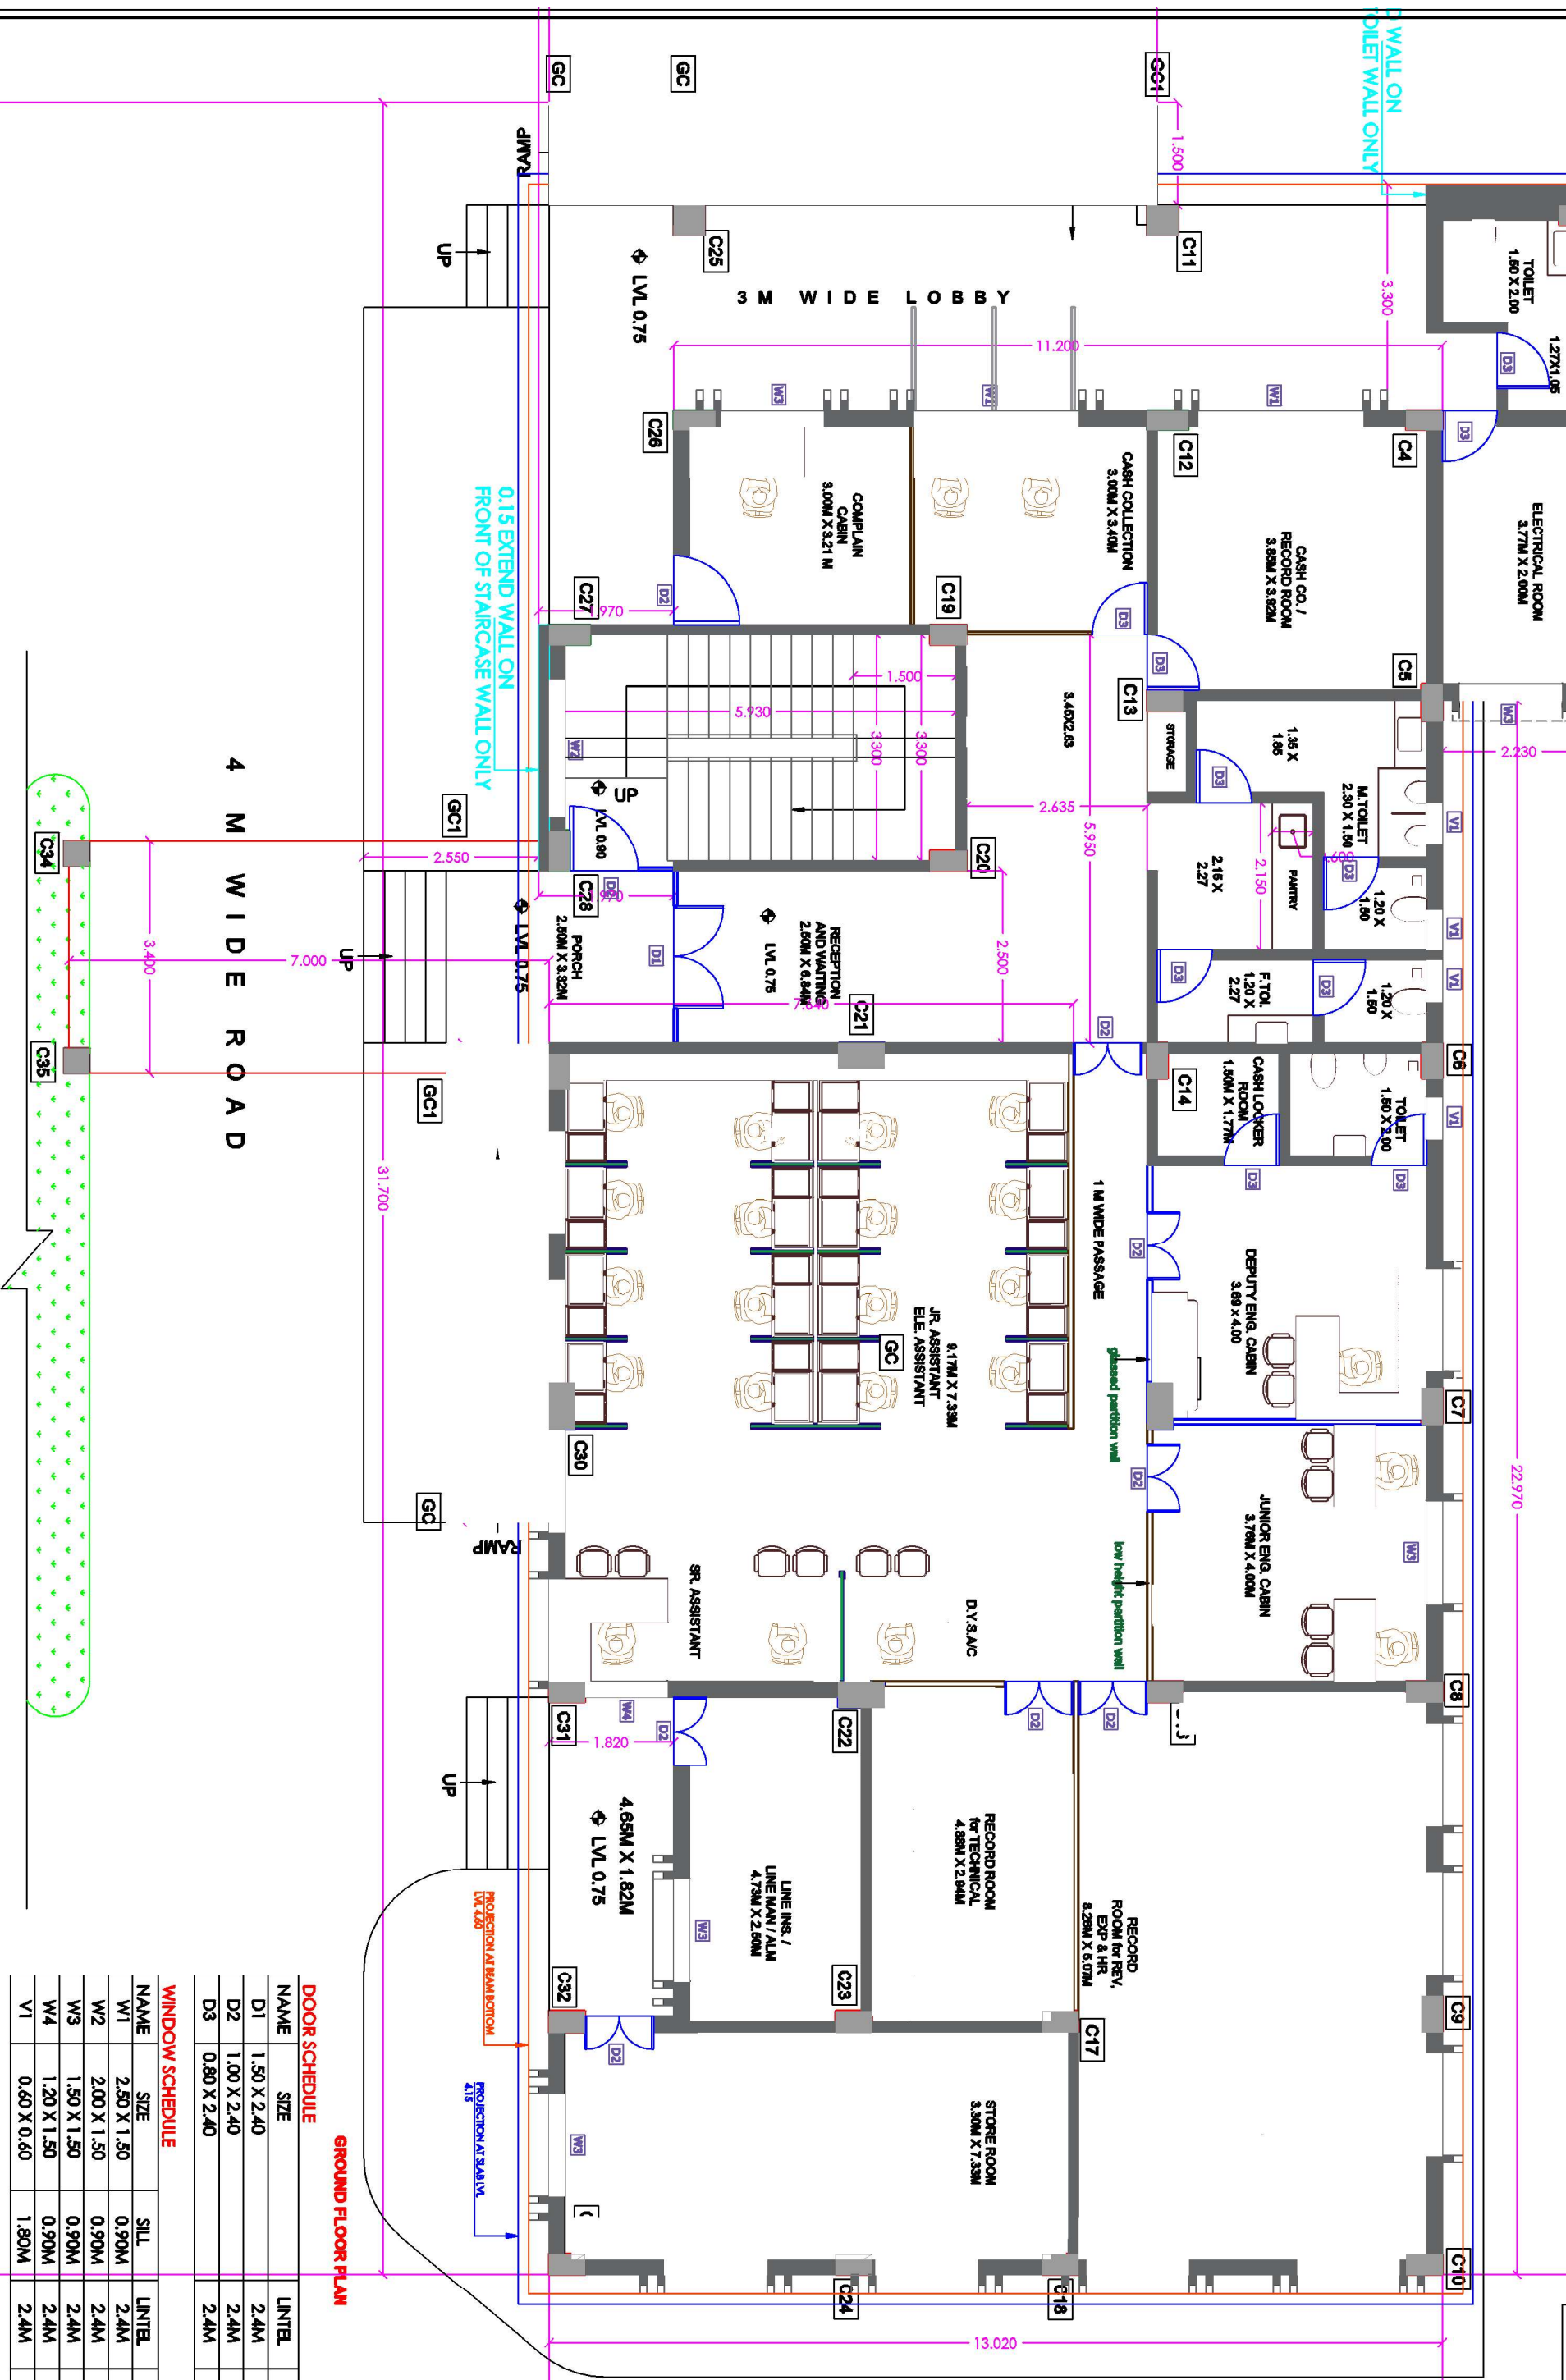

NAME	SIZE	UNITEL	NO.
D1	1.50 X 2.40	2.4M	1
D2	1.00 X 2.40	2.4M	9
D3	0.80 X 2.40	2.4M	10

WINDOW SCHEDULE				
NAME	SIZE	SILL	LINTEL	NO.
W1	2.50 X 1.50	0.90M	2.4M	2
W2	2.00 X 1.50	0.90M	2.4M	1
W3	1.50 X 1.50	0.90M	2.4M	17
W4	1.20 X 1.50	0.90M	2.4M	1
V1	0.60 X 0.60	1.80M	2.4M	5

GROUND FLOOR BUILT UP AREA - 409.24 SQ.M.

NO.	DESCRIPTION	DATE	B	C	II	SIGN.

CLIENT :

PROJECT TITLE:
UGVCL RAMASAM

DRAWING TITLE:

FLOOR PLAN

STAGE :-	CONCEPTUAL	DATE:-	27-12-2021	SCALE:-	N.T.S
----------	------------	--------	------------	---------	-------

DATE:- 27-12-2021	SCALE:- N.I.S
-------------------	---------------

SCALE- N.I.T.S



SARJAN ARCHITECTS
— & PROJECT CONSULTANT S —
81, River Palace-A, Opp. Old Citi Court, Mangrove, Sector-95001,
B-Block, sugarcreekproject@gmail.com | Web: www.sarjanarch.com
Contact: +91-261-267 6778 | 9879604444

SARJAN ARCHITECTS
— & PROJECT CONSULTANT S —
81, River Palace-A, Opp. Old Citi Court, Mangrove, Sector-95001,
B-Block, sugarcreekproject@gmail.com | Web: www.sarjanarch.com
Contact: +91-261-267 6778 | 9879604444