

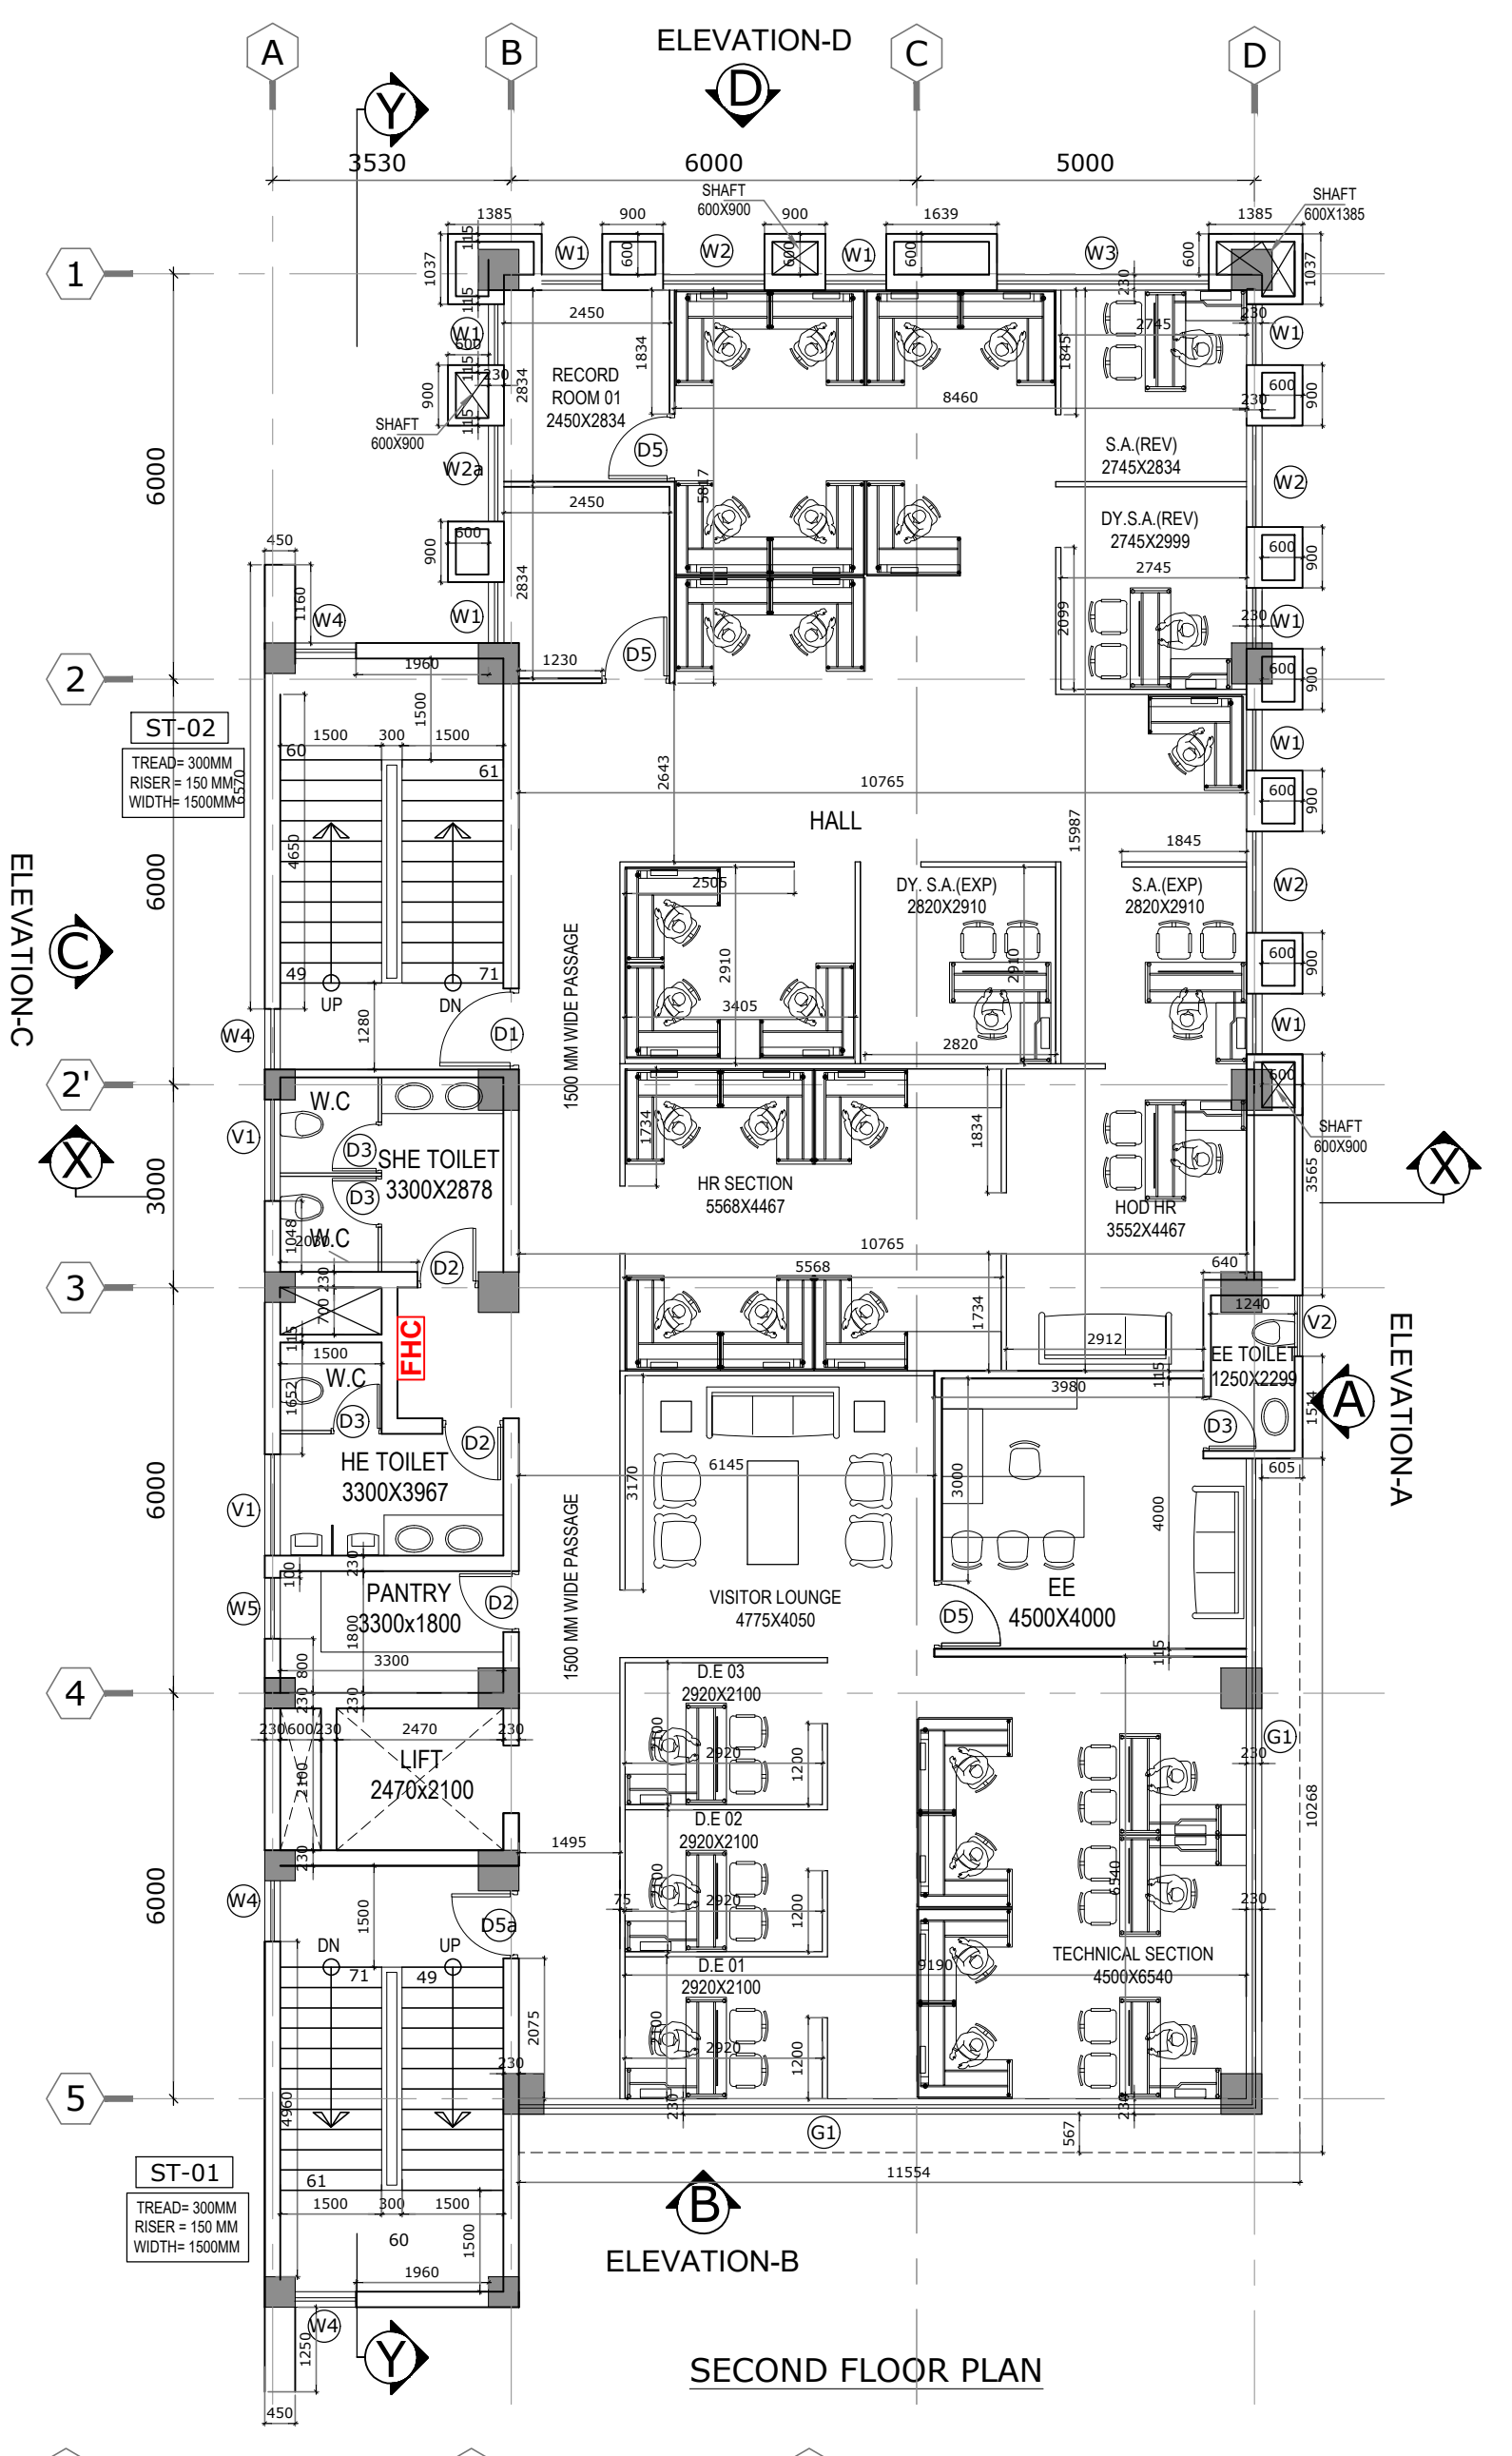
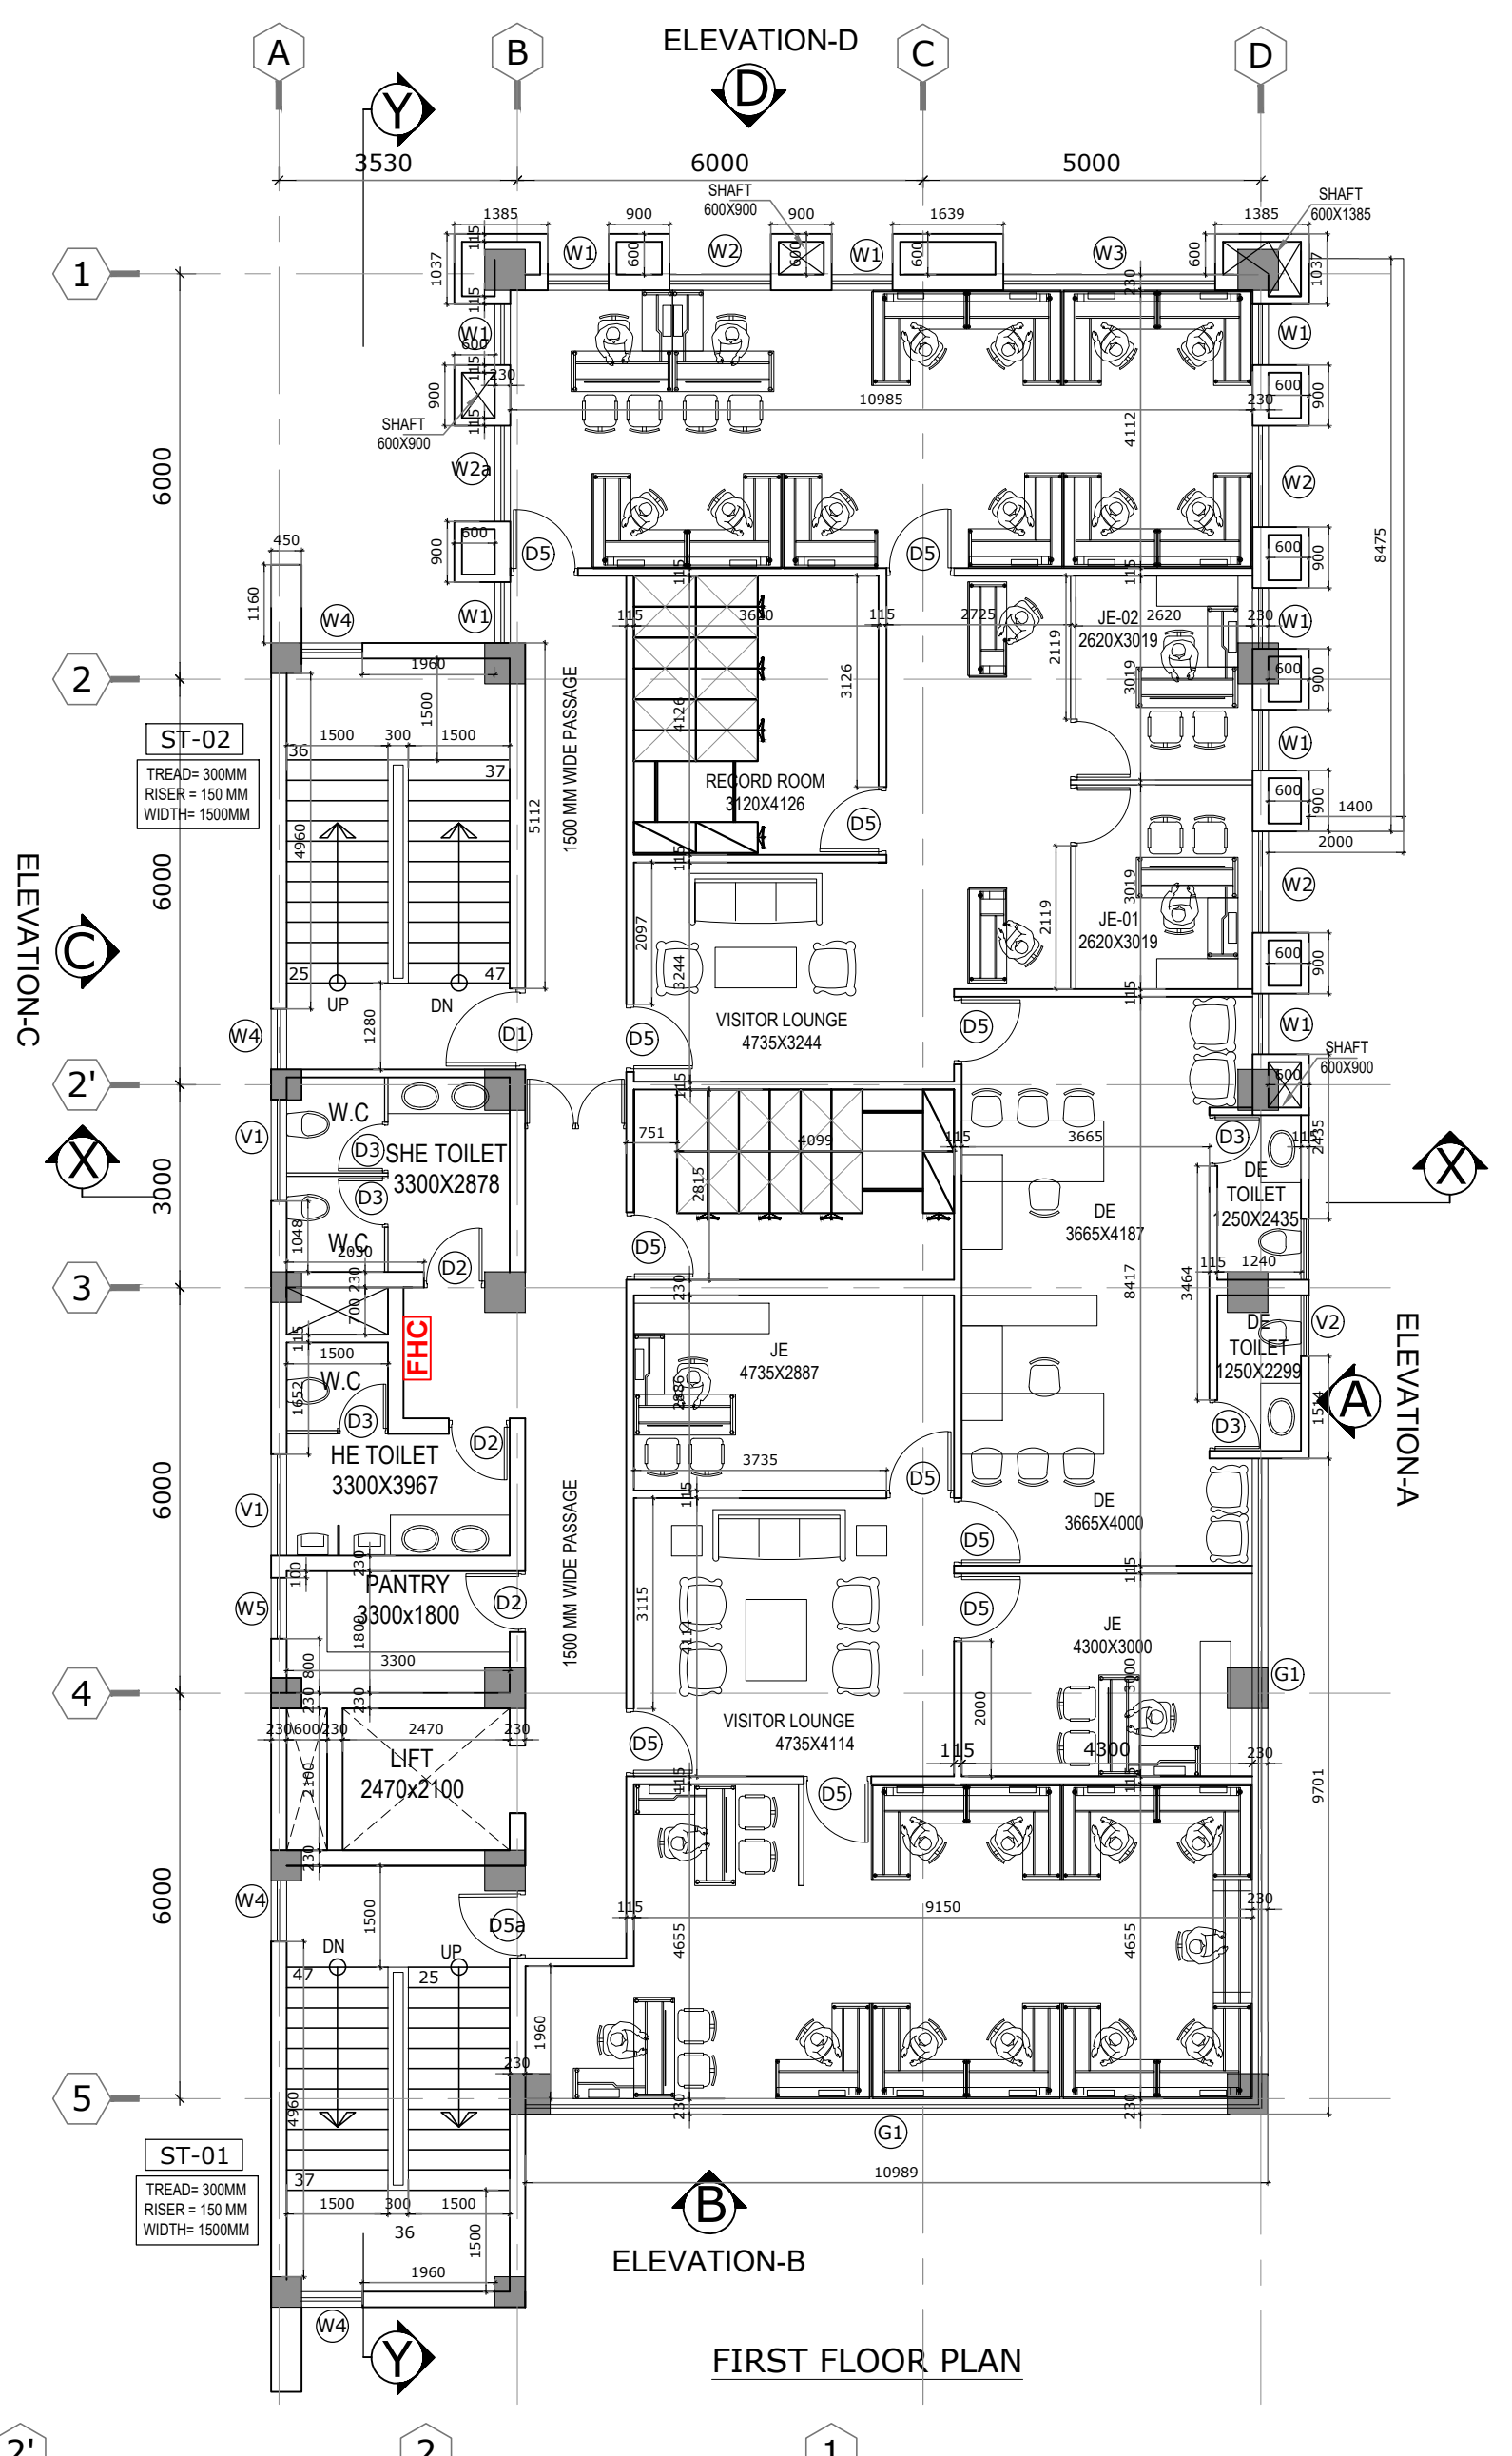
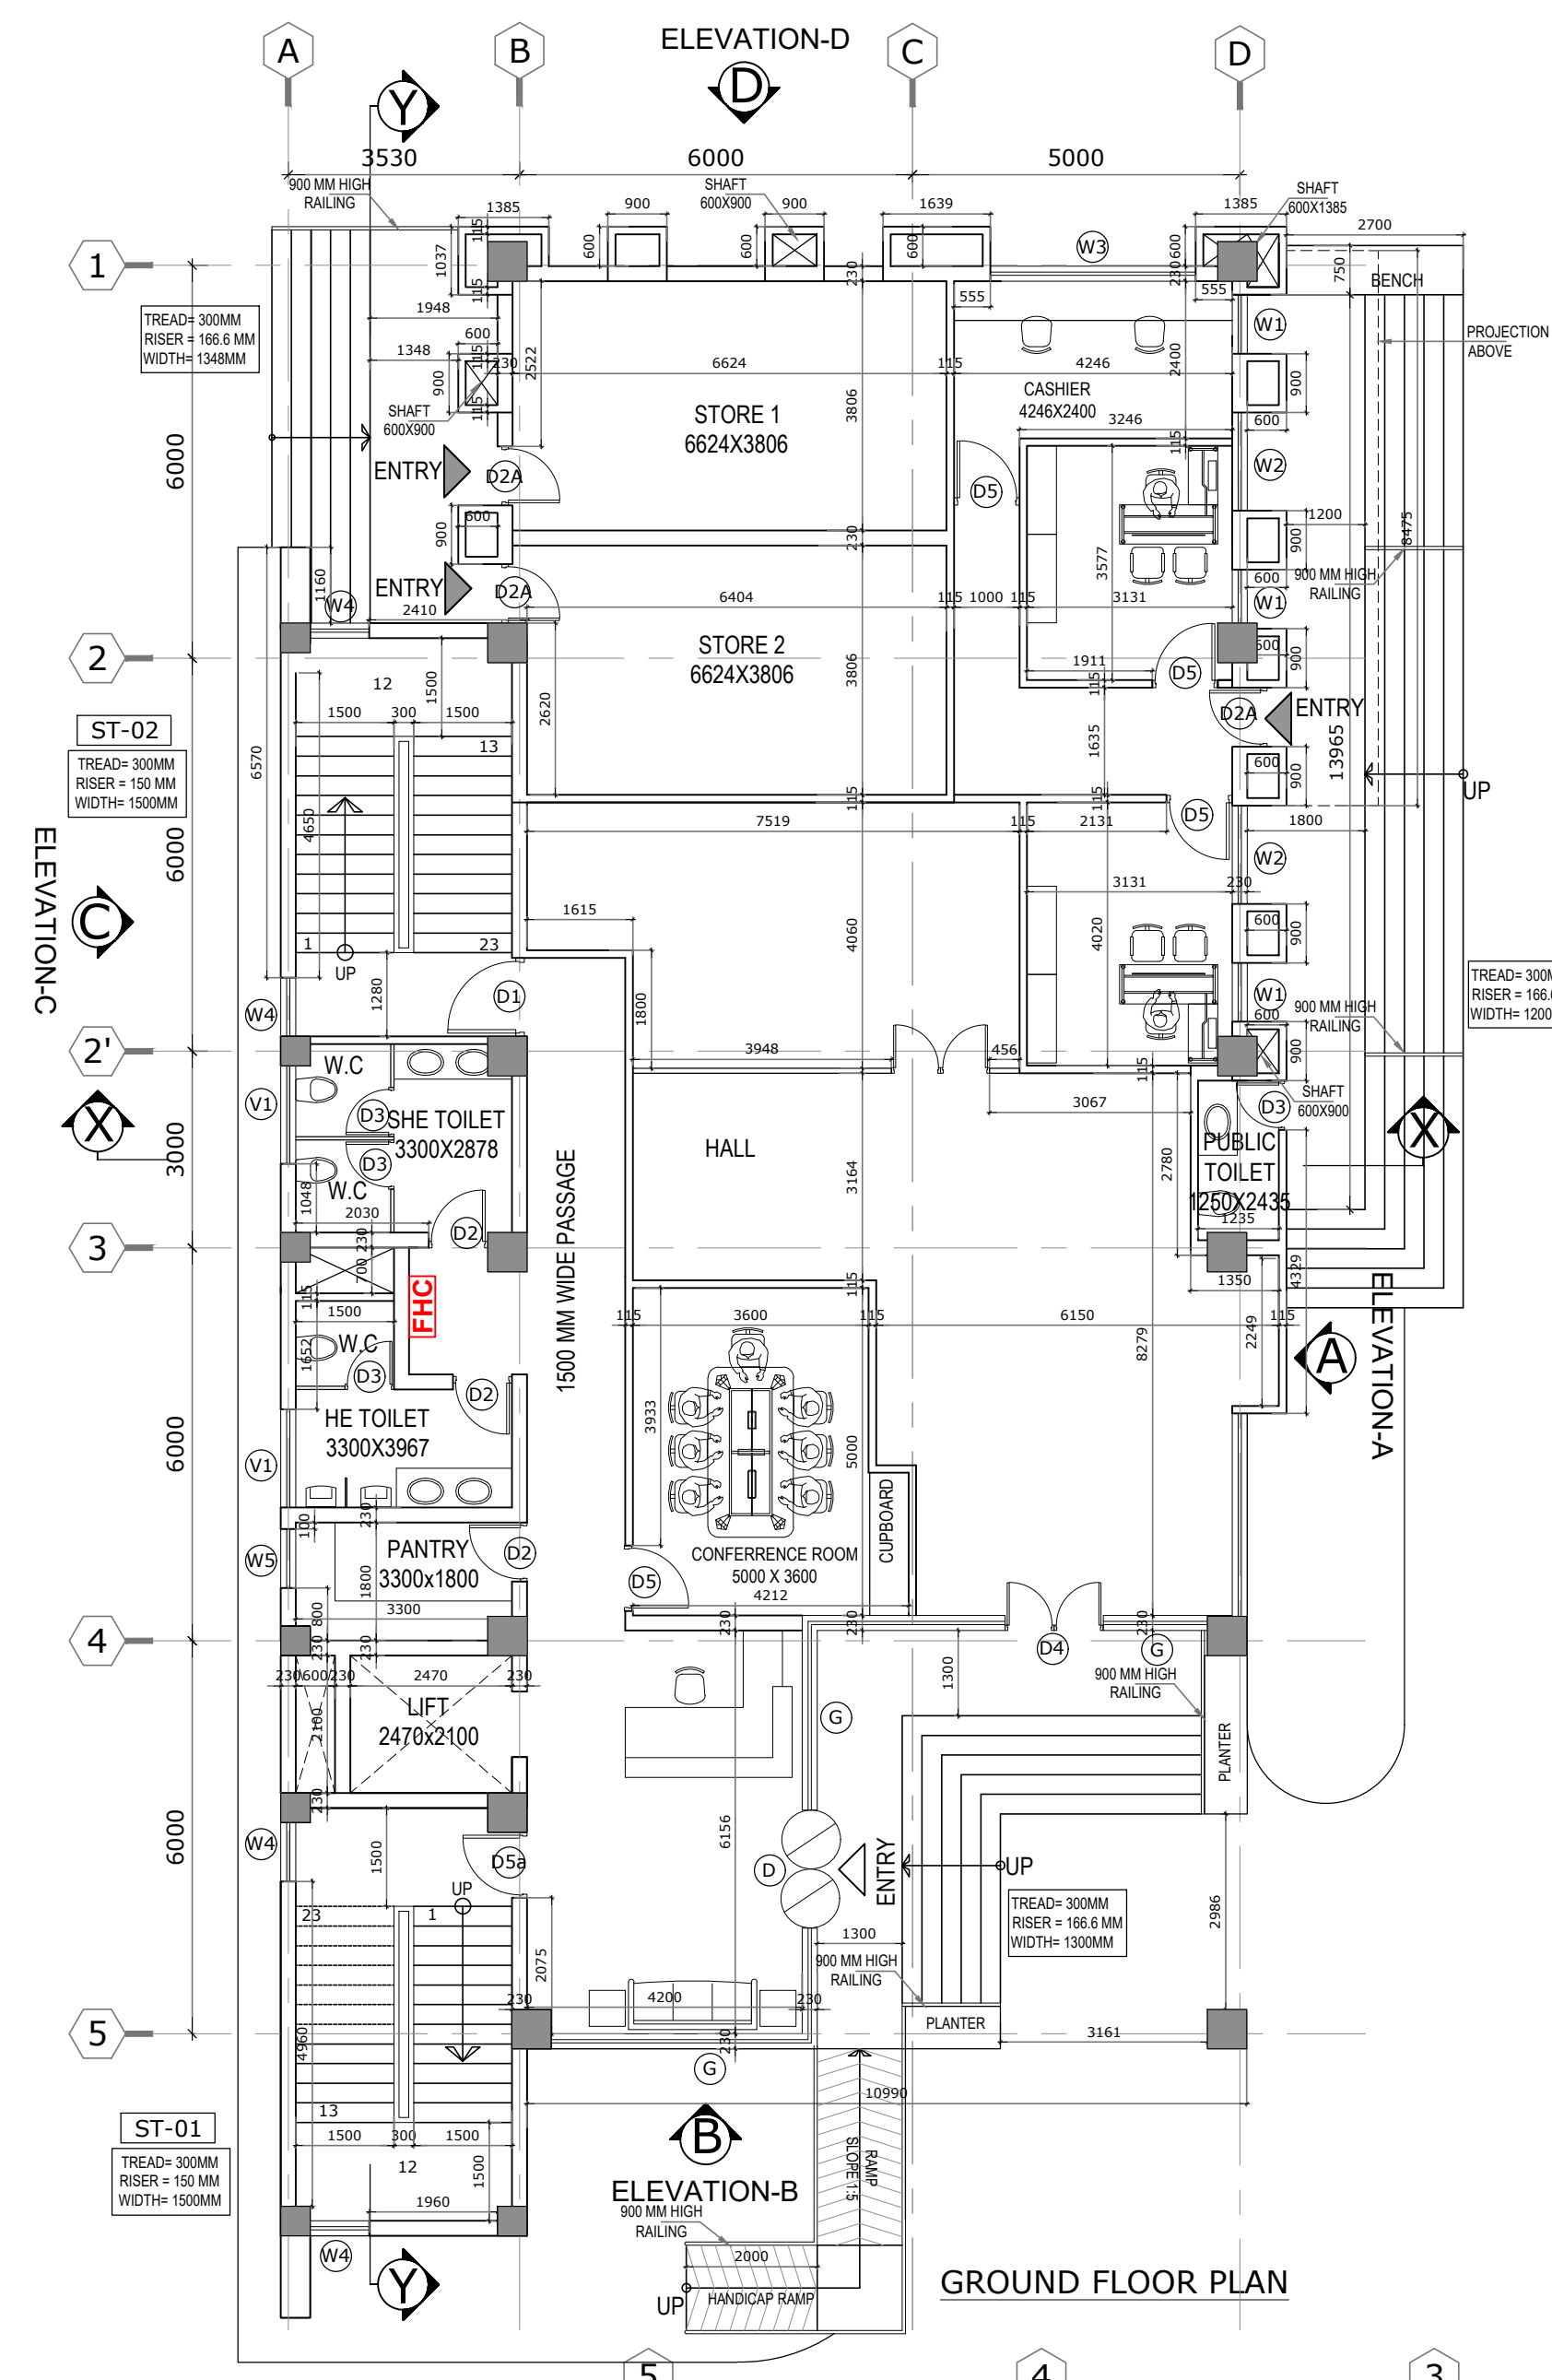


PROPOSED UGVCL DIVISION OFFICE ,AHMEDABAD

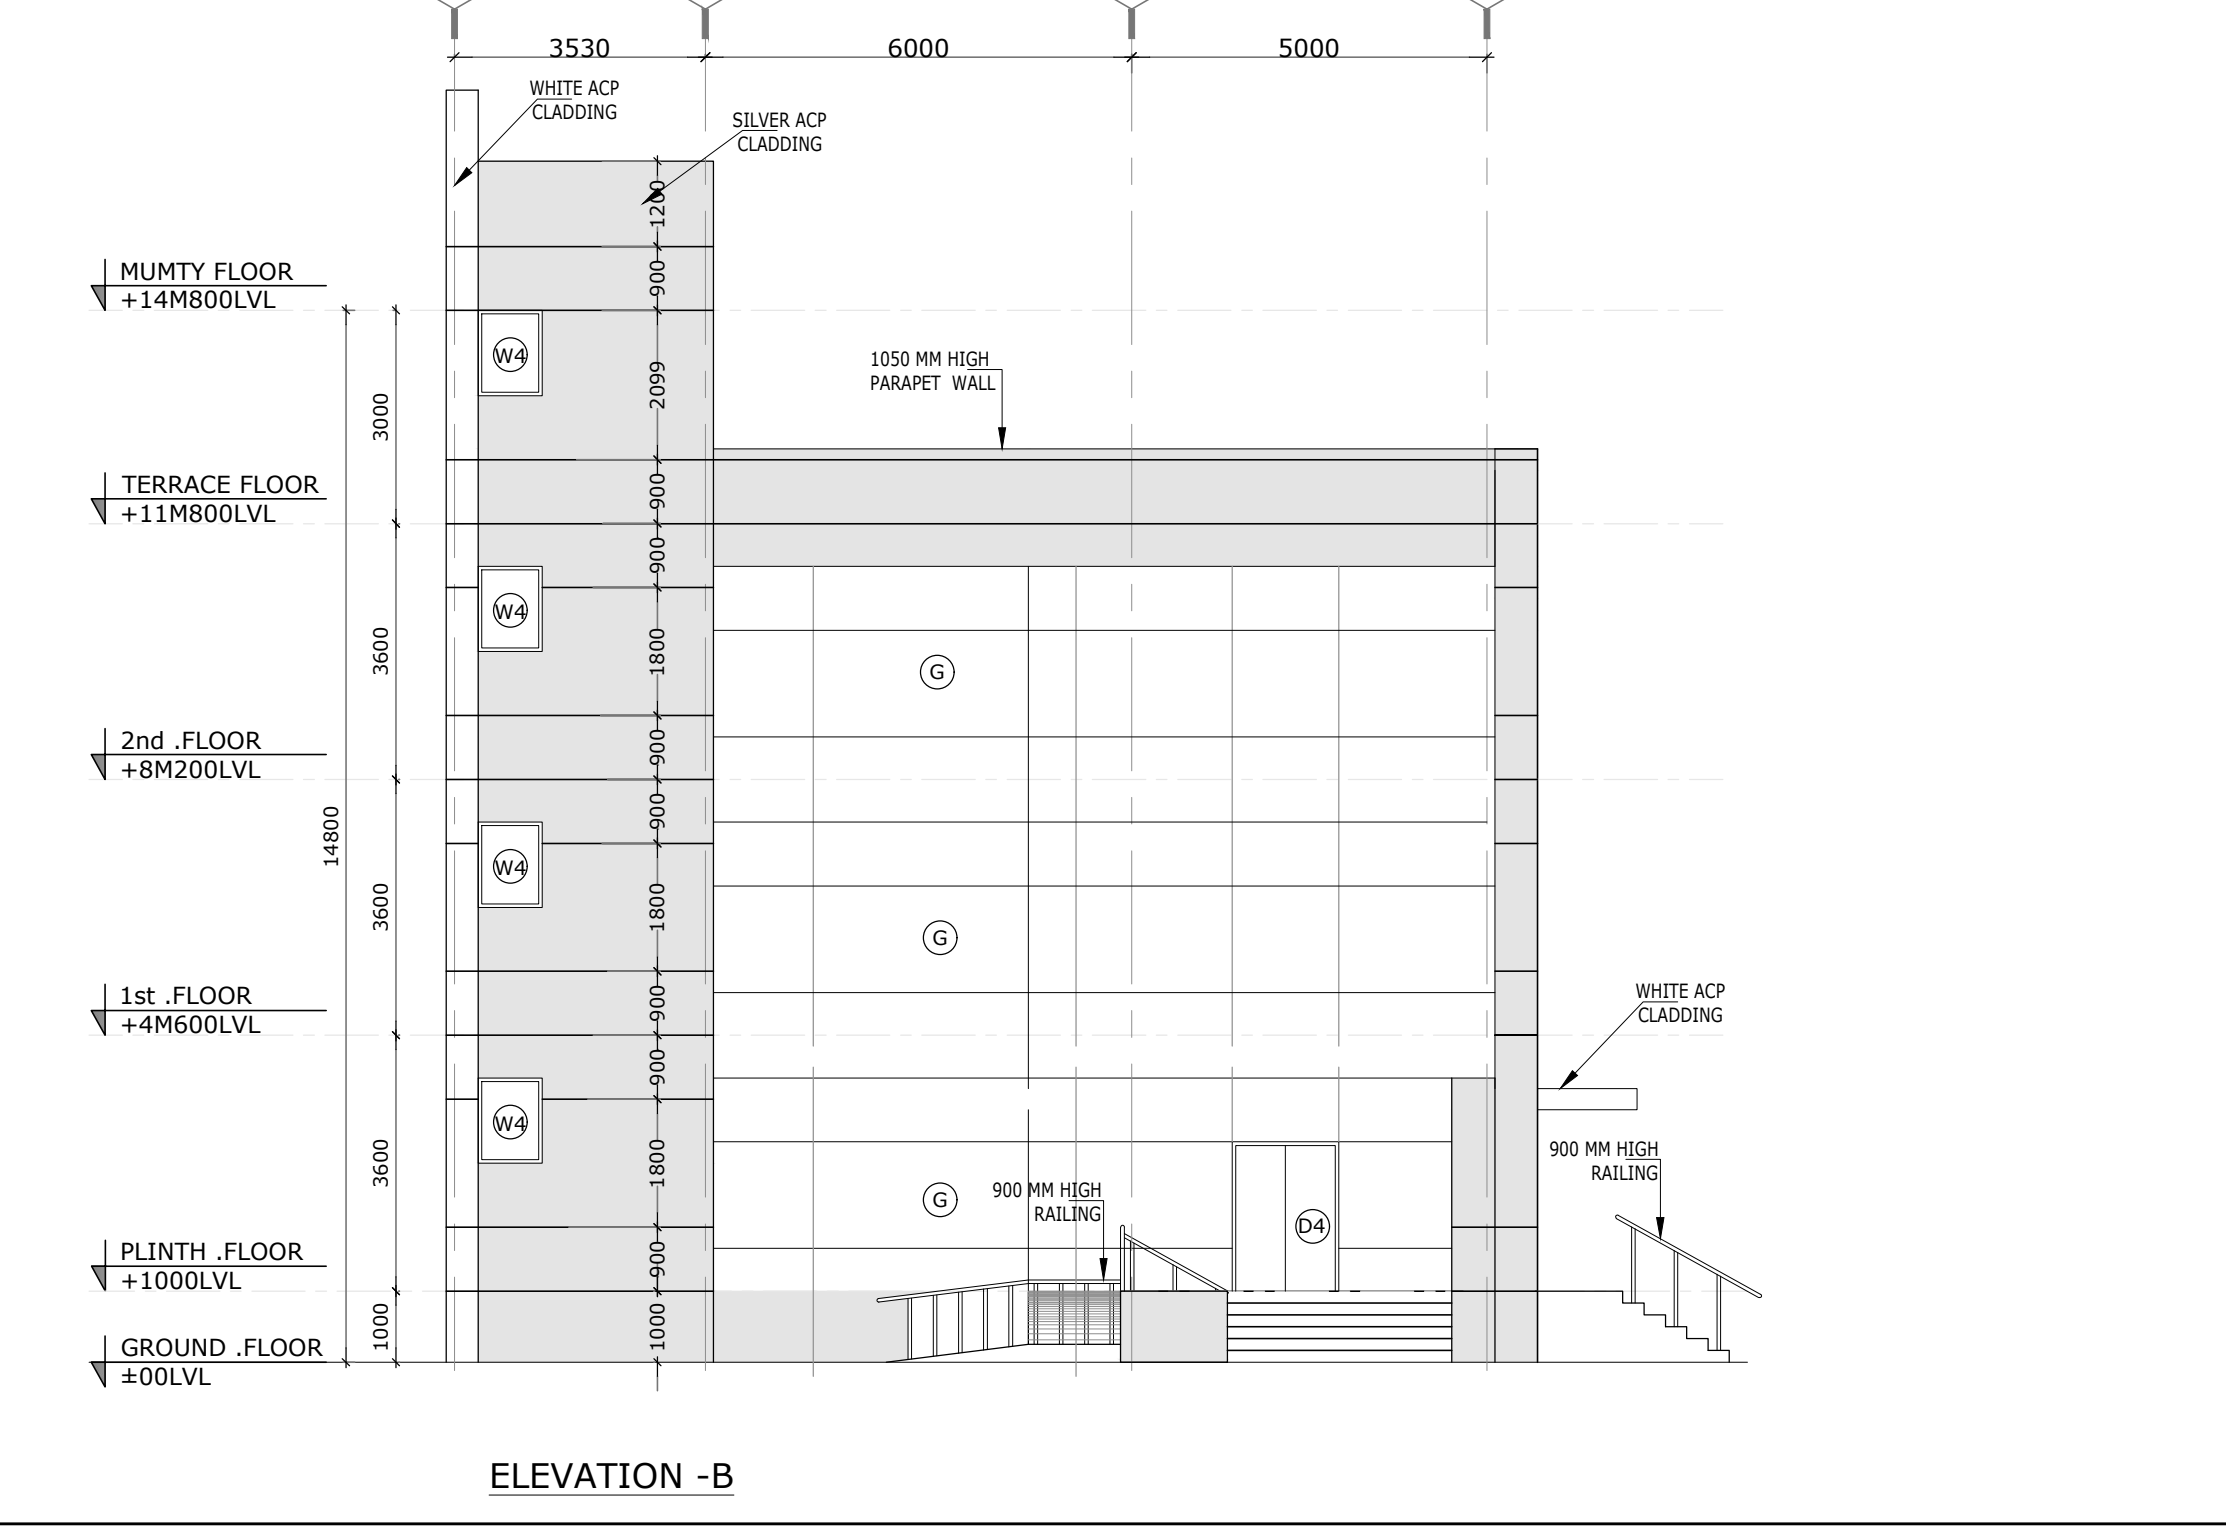

DOOR & WINDOW SCHEDULE

S.NO.	SYMBOL	SIZE	GLASS	DETAIL	DESCRIPTION	QUANTITY
1	D	1000X2100	00	2100	FRAME LESS GLASS DOOR	
2	D1	1200X2100	00	2100	FLUSH DOOR	
3	D2	900X2100	00	2100	FLUSH DOOR	
4	D3A	1000X2100	00	2100	FRAME LESS GLASS DOOR	
5	D3	750X2100	00	2100	FLUSH DOOR	
6	D4	1500X2100	00	2100	FRAME LESS GLASS DOOR	
7	D5	1000X2100	00	2100	FRAME LESS GLASS DOOR	
8	D5a	1000X2100	00	2100	FLUSH DOOR	
9	W1	900X	0		CURTAIN GLAZING	
10	W2	1500X	0		CURTAIN GLAZING	
11	W3	1415X	0		CURTAIN GLAZING	
12	W4	900X	0		CURTAIN GLAZING	
13	W5	900X1200	00	2100	FROM LANDING LVL	
14	W6	1500X900	1200	2100		
15	V1	1500X900	1200	2100		
16	V2	900X900	1200	2100		
17	G	2050X6			CURTAIN GLAZING	
18	G1	2050X6			CURTAIN GLAZING	

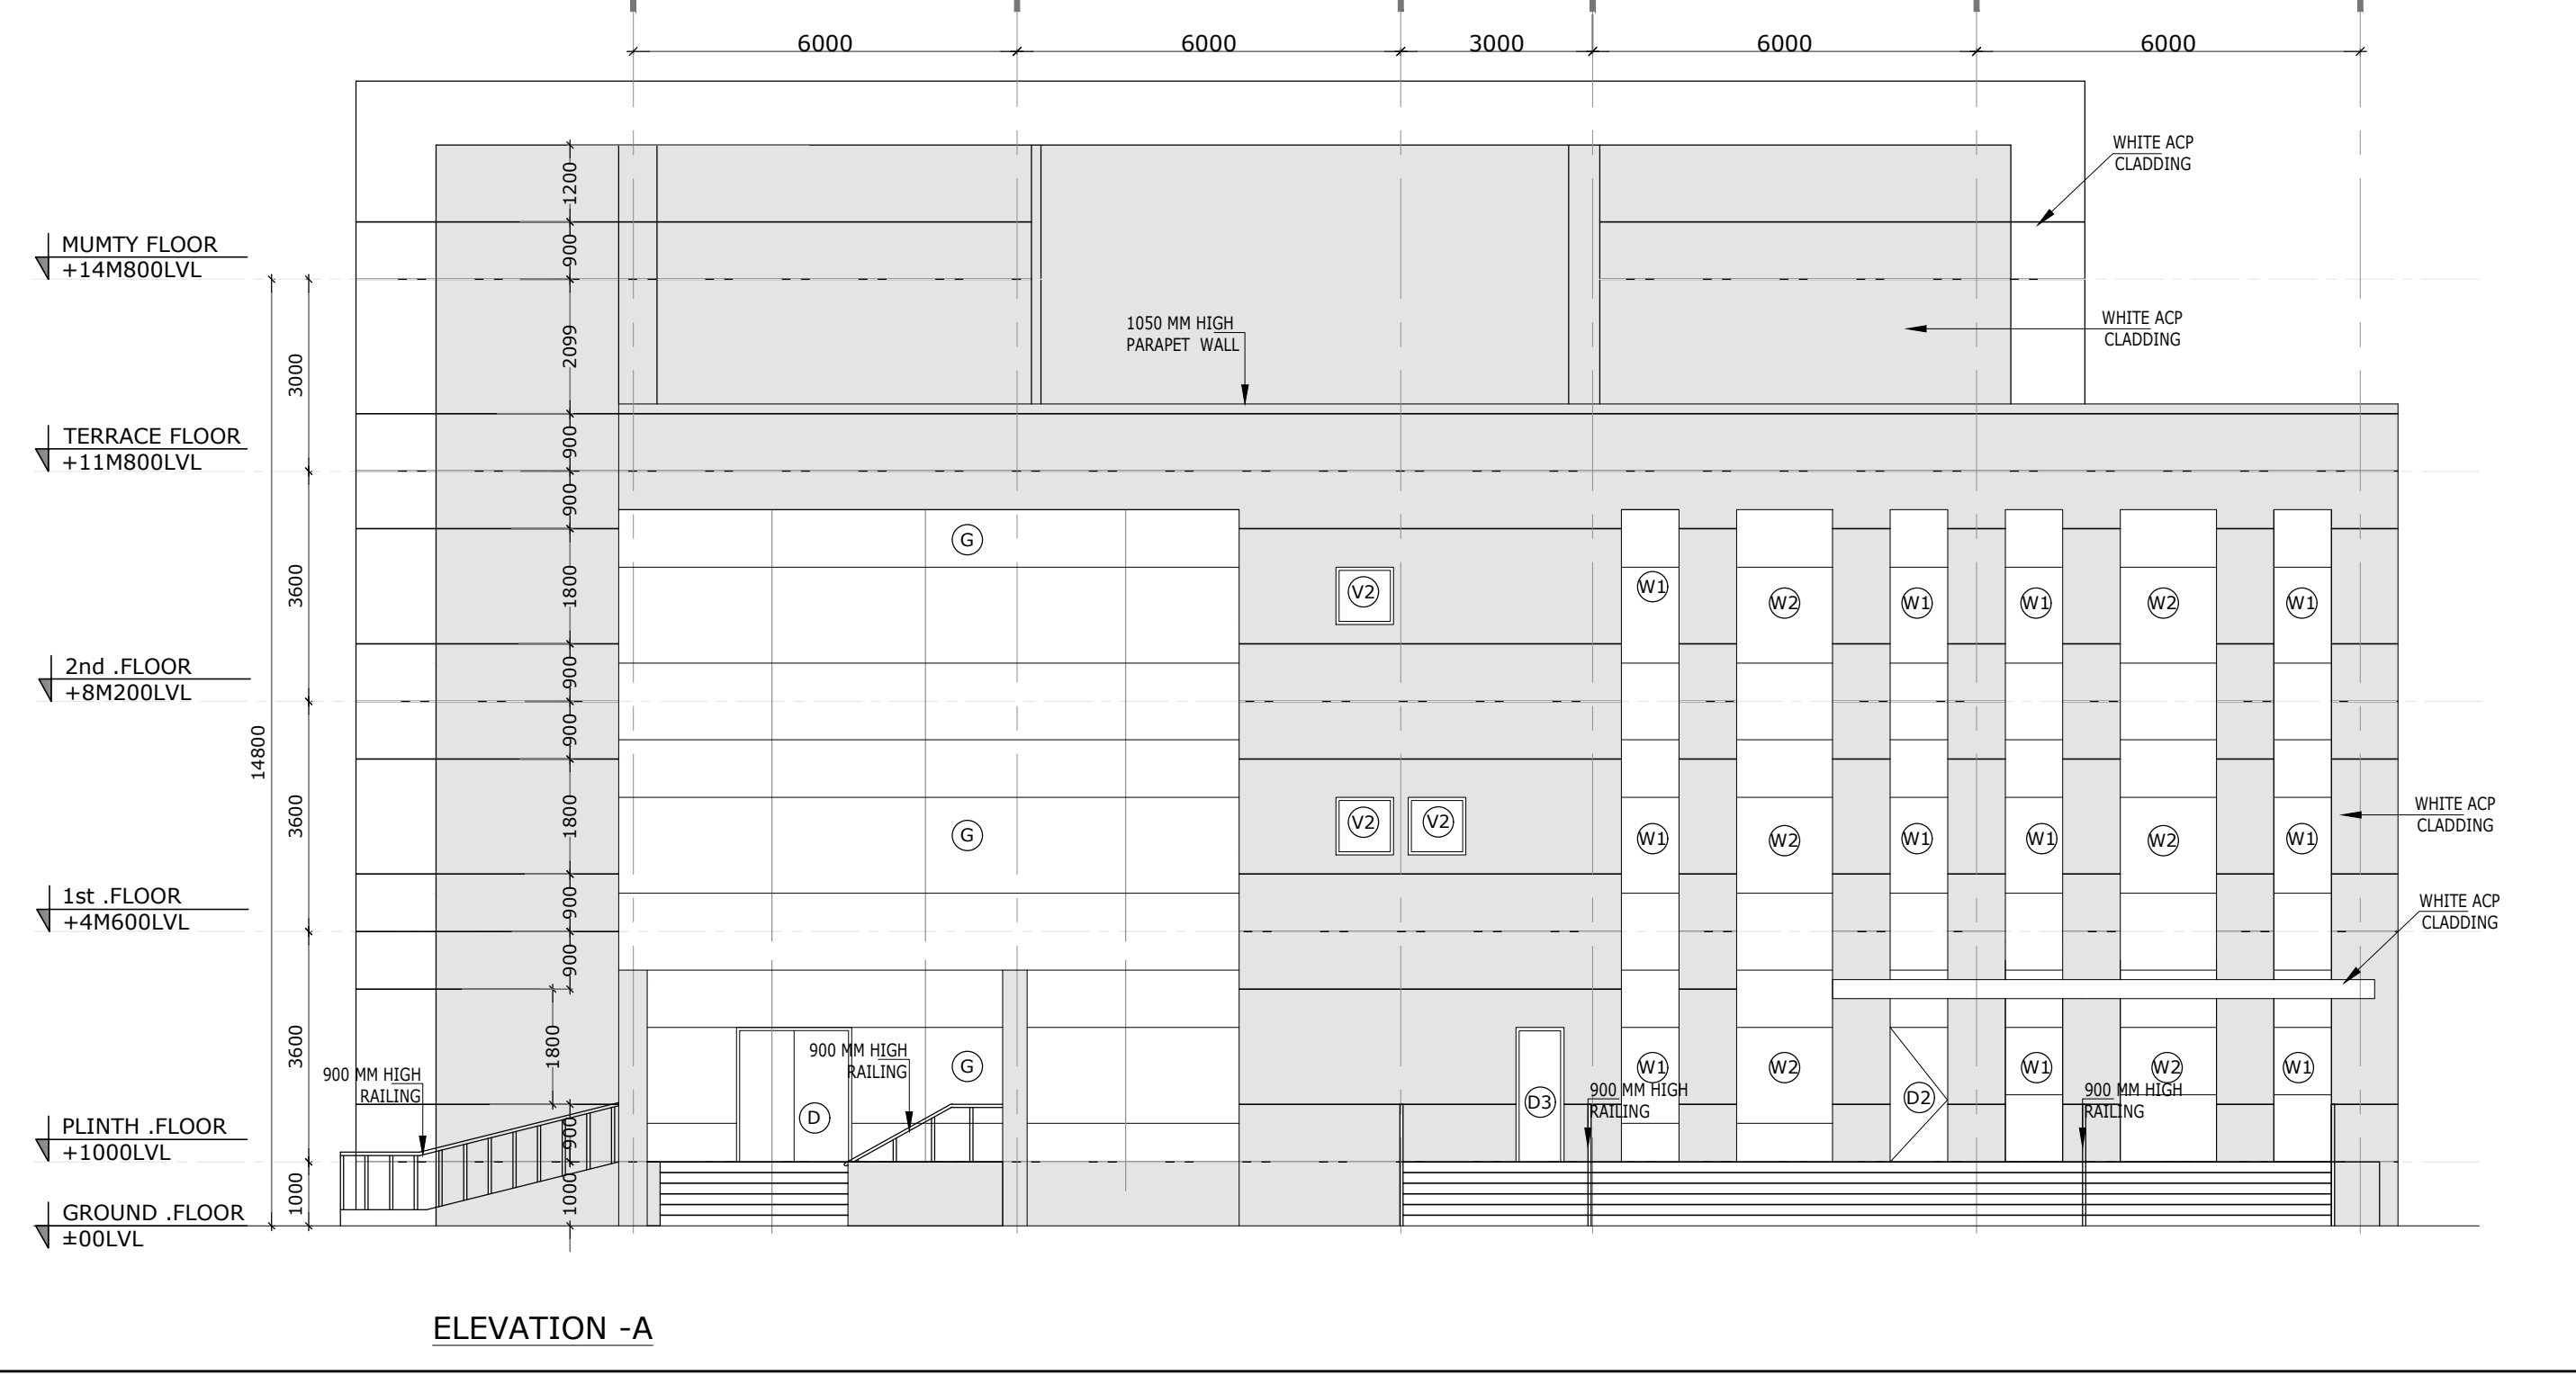

SIGN OF OWNER

SIGN OF ARCHITECT

SIGN OF STRUCTURE ENGINEER

S.NO.	REFERENCE DRAWING	DWG. NO.

PURPOSE: TENDER DRAWING

NO.	DATE	DESIGNED	CHECKED	APPROVED	SUBJECT OF REVISION

ARCHITECT: M/S ARCHITECT YETINDER MATHUR
U-21 GREEN PARK EXTN, NEW DELHI-110016
PH:011-26194131 MB, 9818511638

UGVCL DIVISION OFFICE ,AHMEDABAD

GROUND FIRST & SECOND FLOOR / ELEVATION A/B

CAD FILE NO.	DWG. NO.	SCALE	SIZE	SHEET
	A-01	1:100	A1	1 OF 1