


**Proposed CCTV Architecture for REG/ DIV/SUB DIV.Stores**

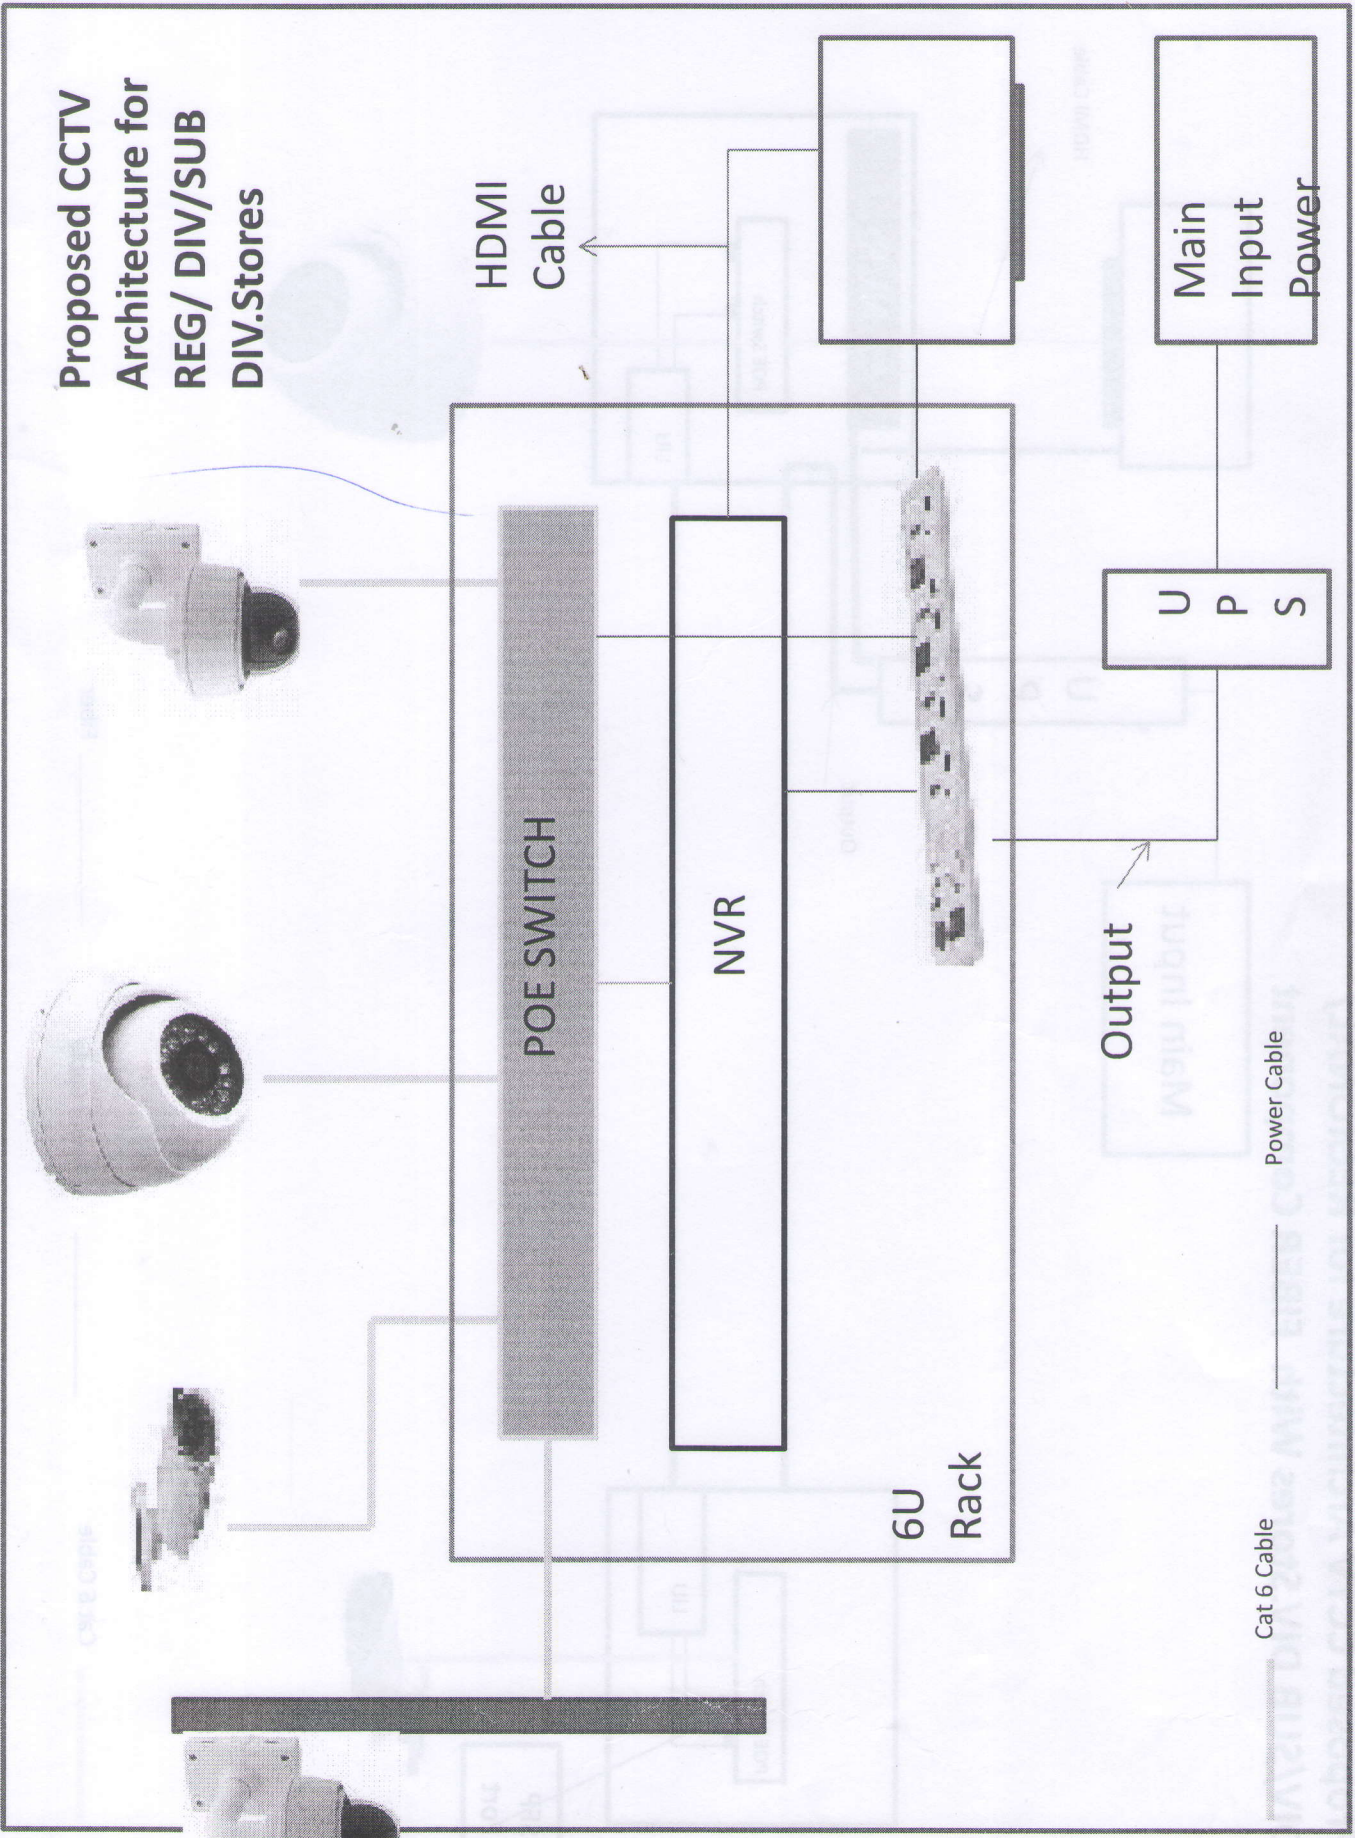

HDMI Cable

Main Input Power

UPS

Output

POE SWITCH

NVR

6U Rack

Power Cable

Cat 6 Cable

# Proposed CCTV Architecture for REGIONAL/ DIV/SUB DIV.Stores With FIBER Component

