


DEESA DIVISION-1 STORE BUILDING

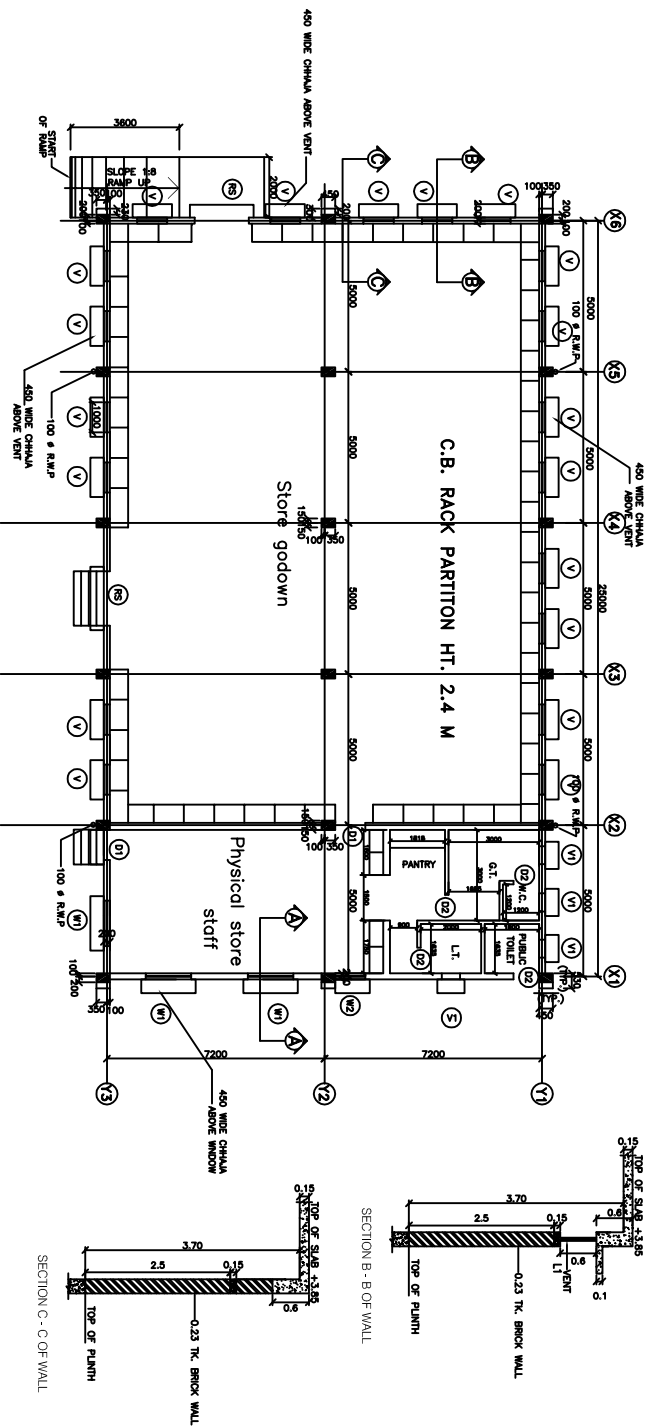

PLAN

DEESA DIVISION-2 STORE BUILDING