



398

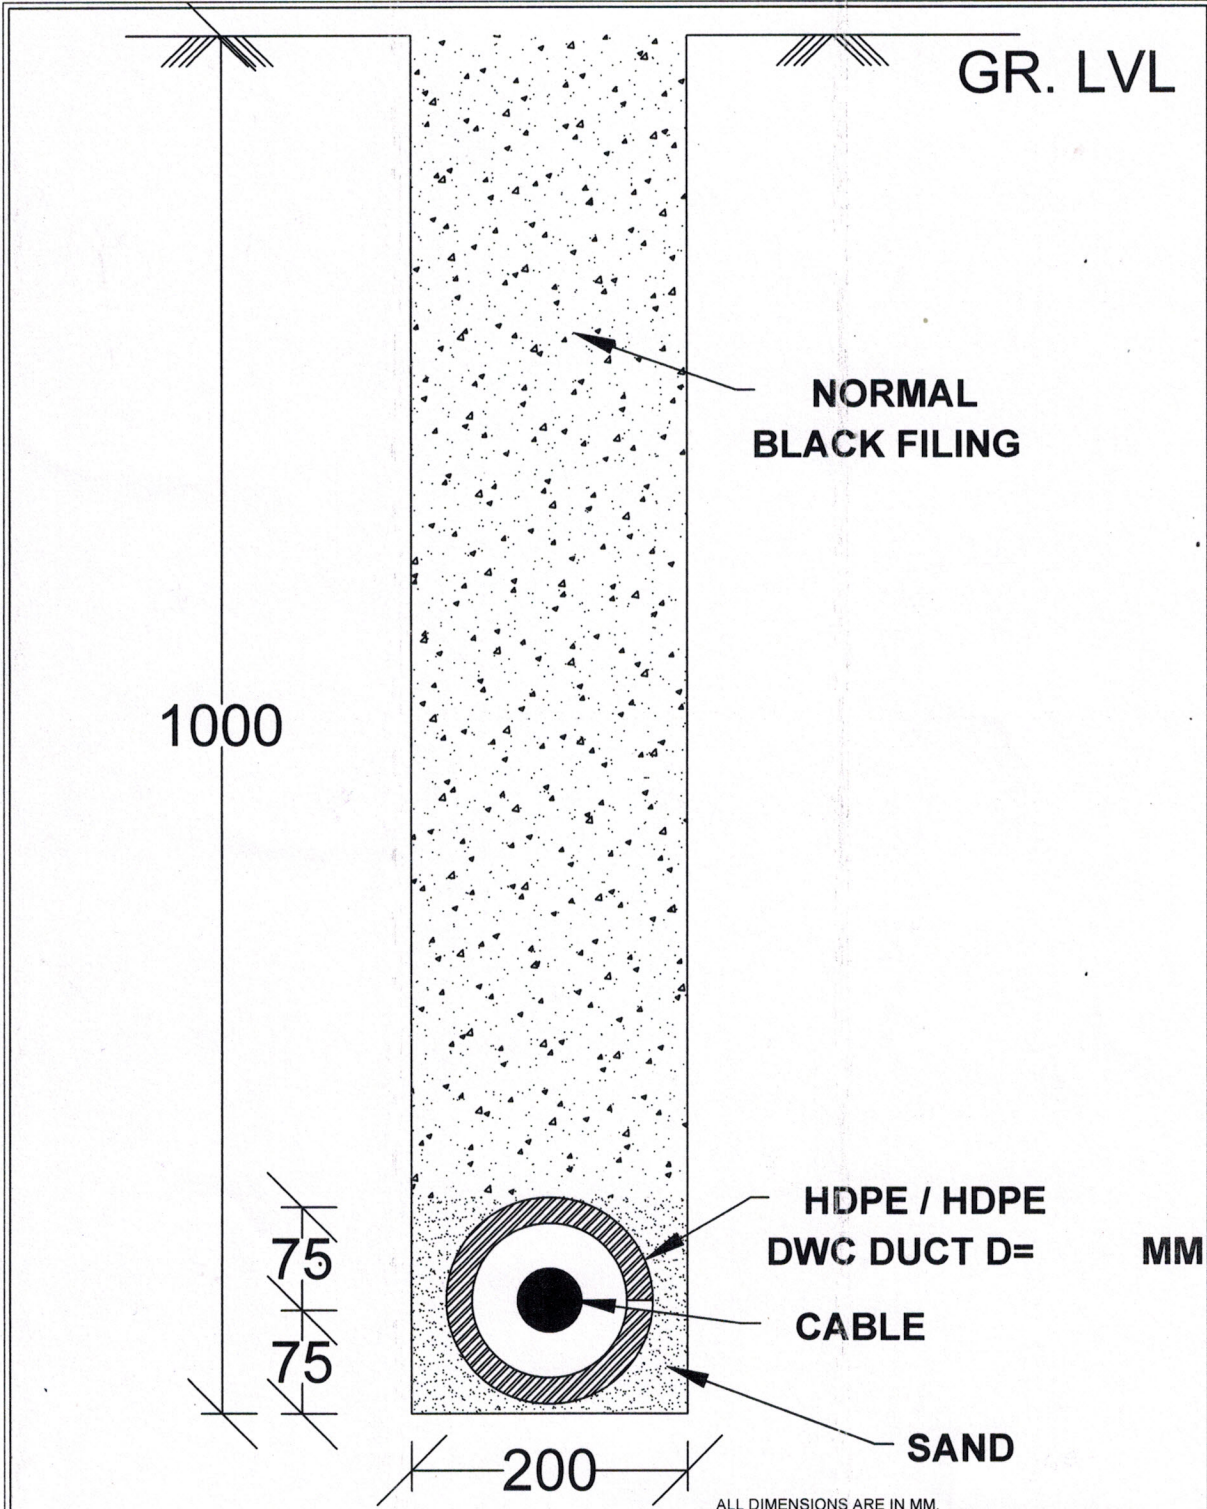

ALL DIMENSIONS ARE IN MM.

UTTAR GUJARAT VIJ COMPANY LTD.				
CORPORATE OFFICE: MEHSANA.				
TRANSFORMER CENTER FENCING VIEW :UGVCL				
CHECKED:		APPD:		 SIZE: A4
SCALE:	DATE:	DRG. NO.:	SHEET:	REV:
1:5	30-07-2014	UGVCL/R&D/	X OF Y	R0