


66 KV SUB STATION LINE DIAGRAM

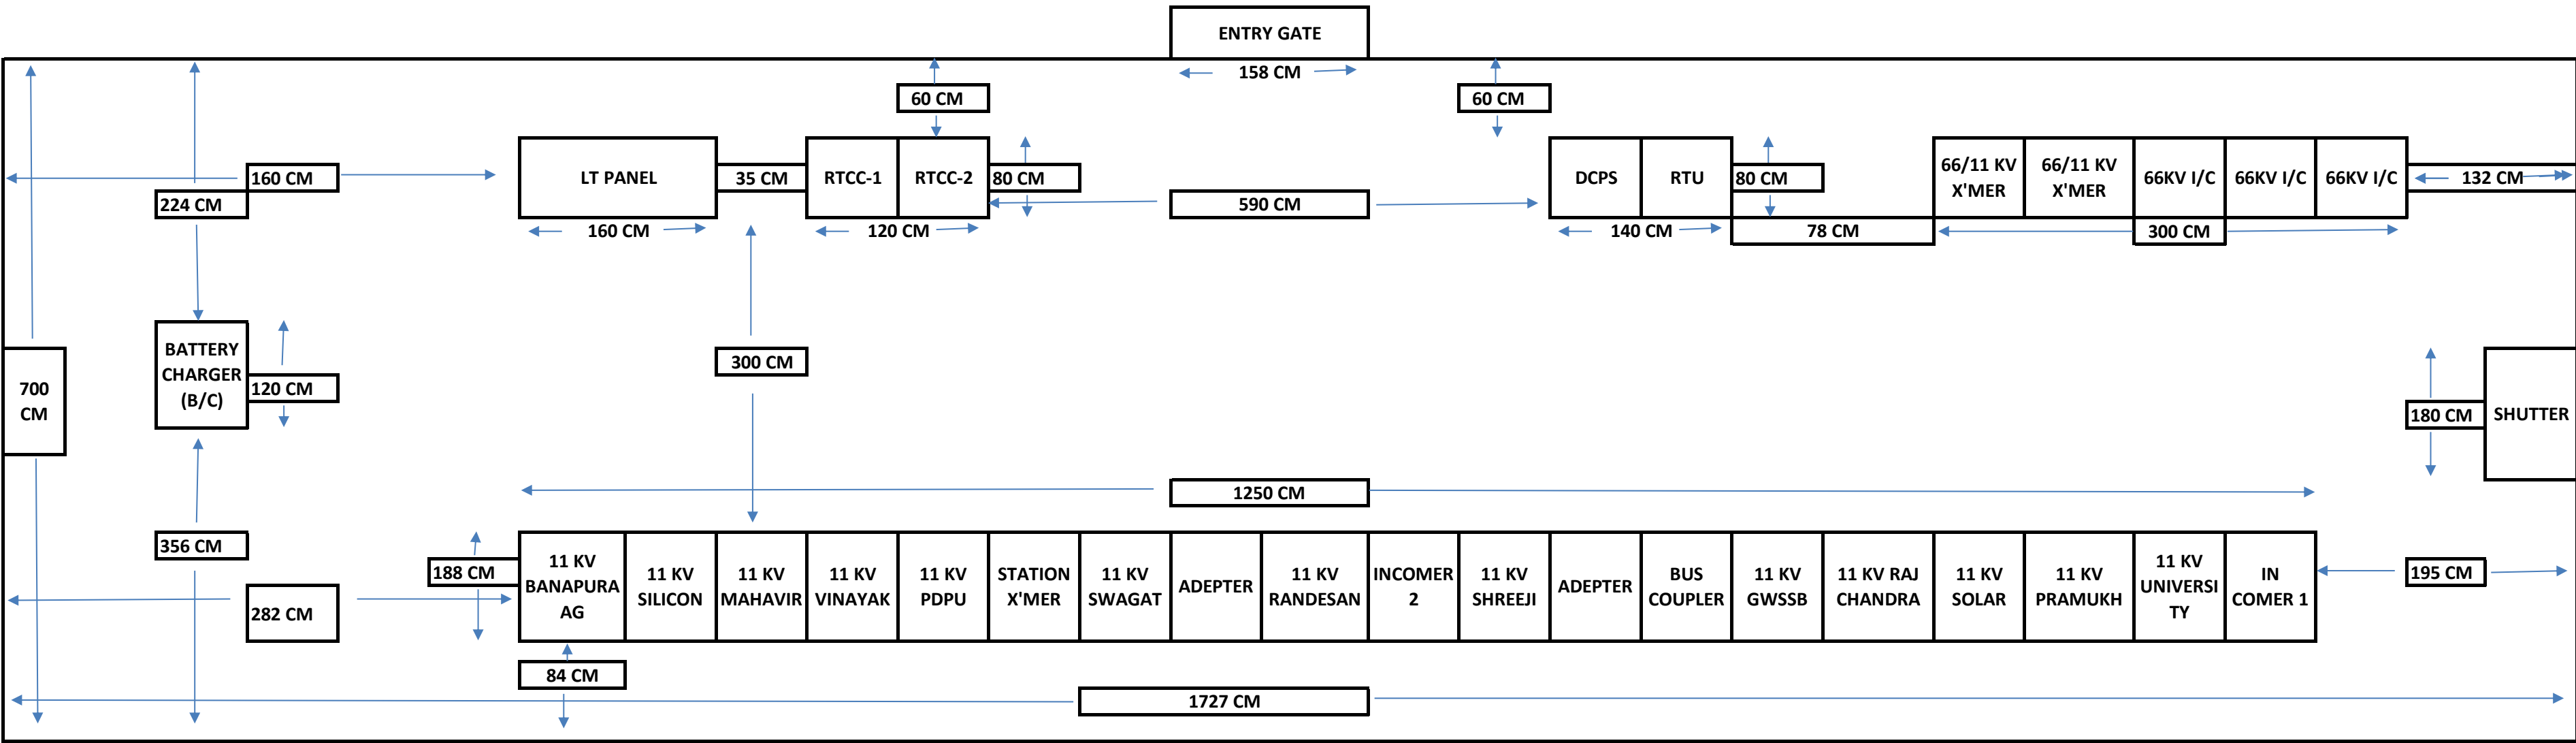

Approximate measurement are given for a sample Sub-Station . Bidders may physically verify it on their own to calculate exact measurement. Further, SIC panel to be installed by vendor. So bidder may include their cost in their price proposal.